

NOTES

1. Refer to figured dimensions, do not scale
2. If in doubt refer to the Architect before work starts
3. All dimensions are to be checked on site
4. The Architects' design responsibility for variations from this drawing ends without their written consent
5. Please ensure that there have been no additional revisions to this drawing before starting work


REVISIONS

client	BLUEPRINT
job	GREEN STREET
drawing	TYPICAL EXTERNAL DETAILS
scale	1:10 @ A1 1:20 @ A3
no.	070270105
drawn by	MA
date	JAN '10
revision	


To commence square the towercock roosting/nest ng 1 this
MarshGrochowski is a limited liability partnership

t: 0115 941 1761
f: 0115 950 3675
e: office@arcontext.com
www.marsh-grochowski.com


marshgrochowski
architects

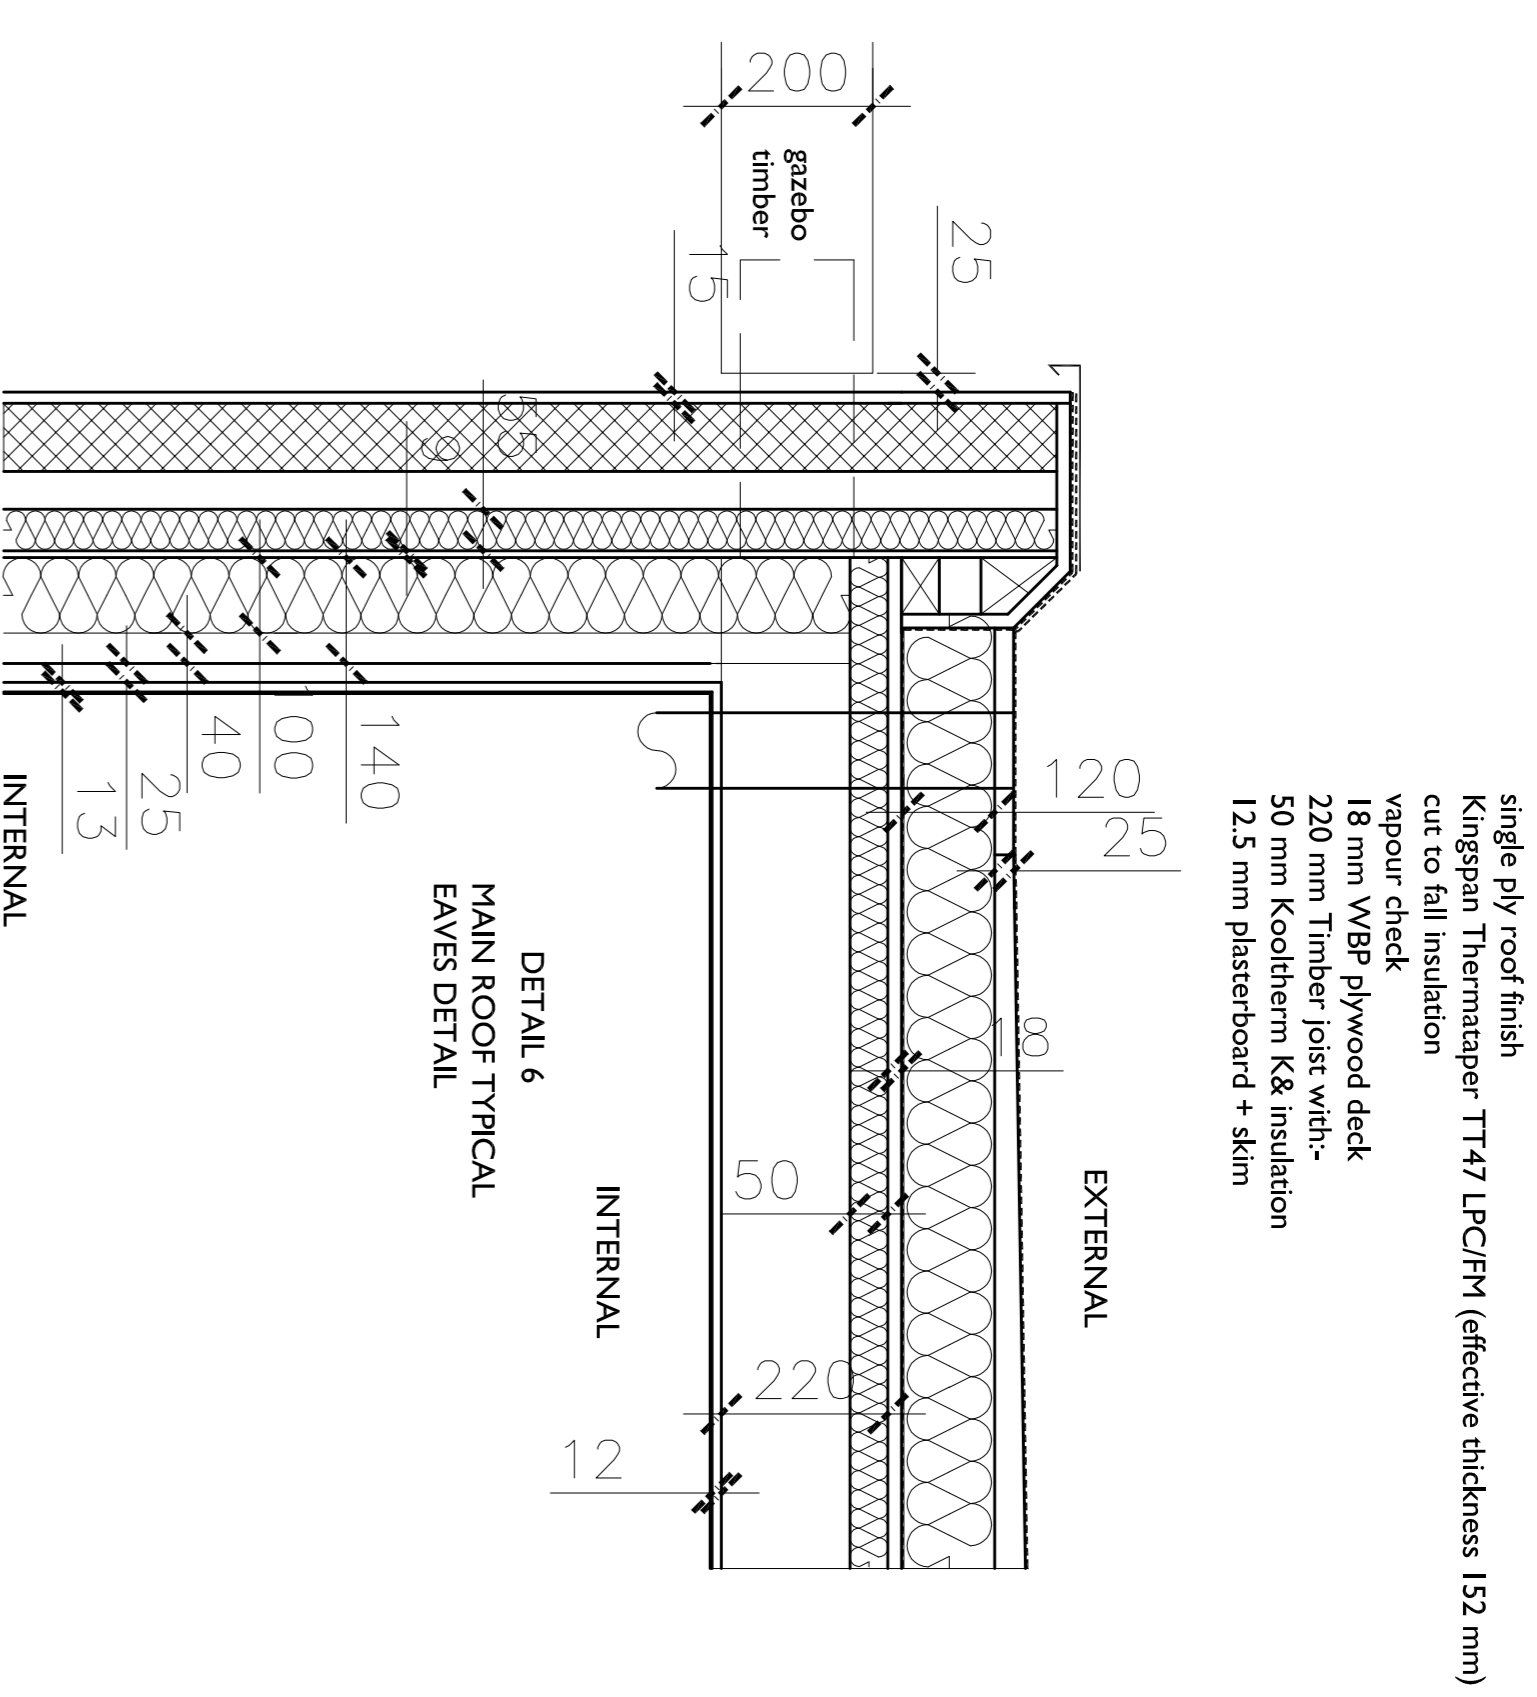


single ply roof finish
Kingspan Thermatapex TT47 LBC/PH (effective thickness 152 mm)
cut to fall insulation
vapour check
18 mm WBP plywood deck
220 mm Timber joist with:-
50 mm Kooltherm K8 insulation
12.5 mm plasterboard + skim

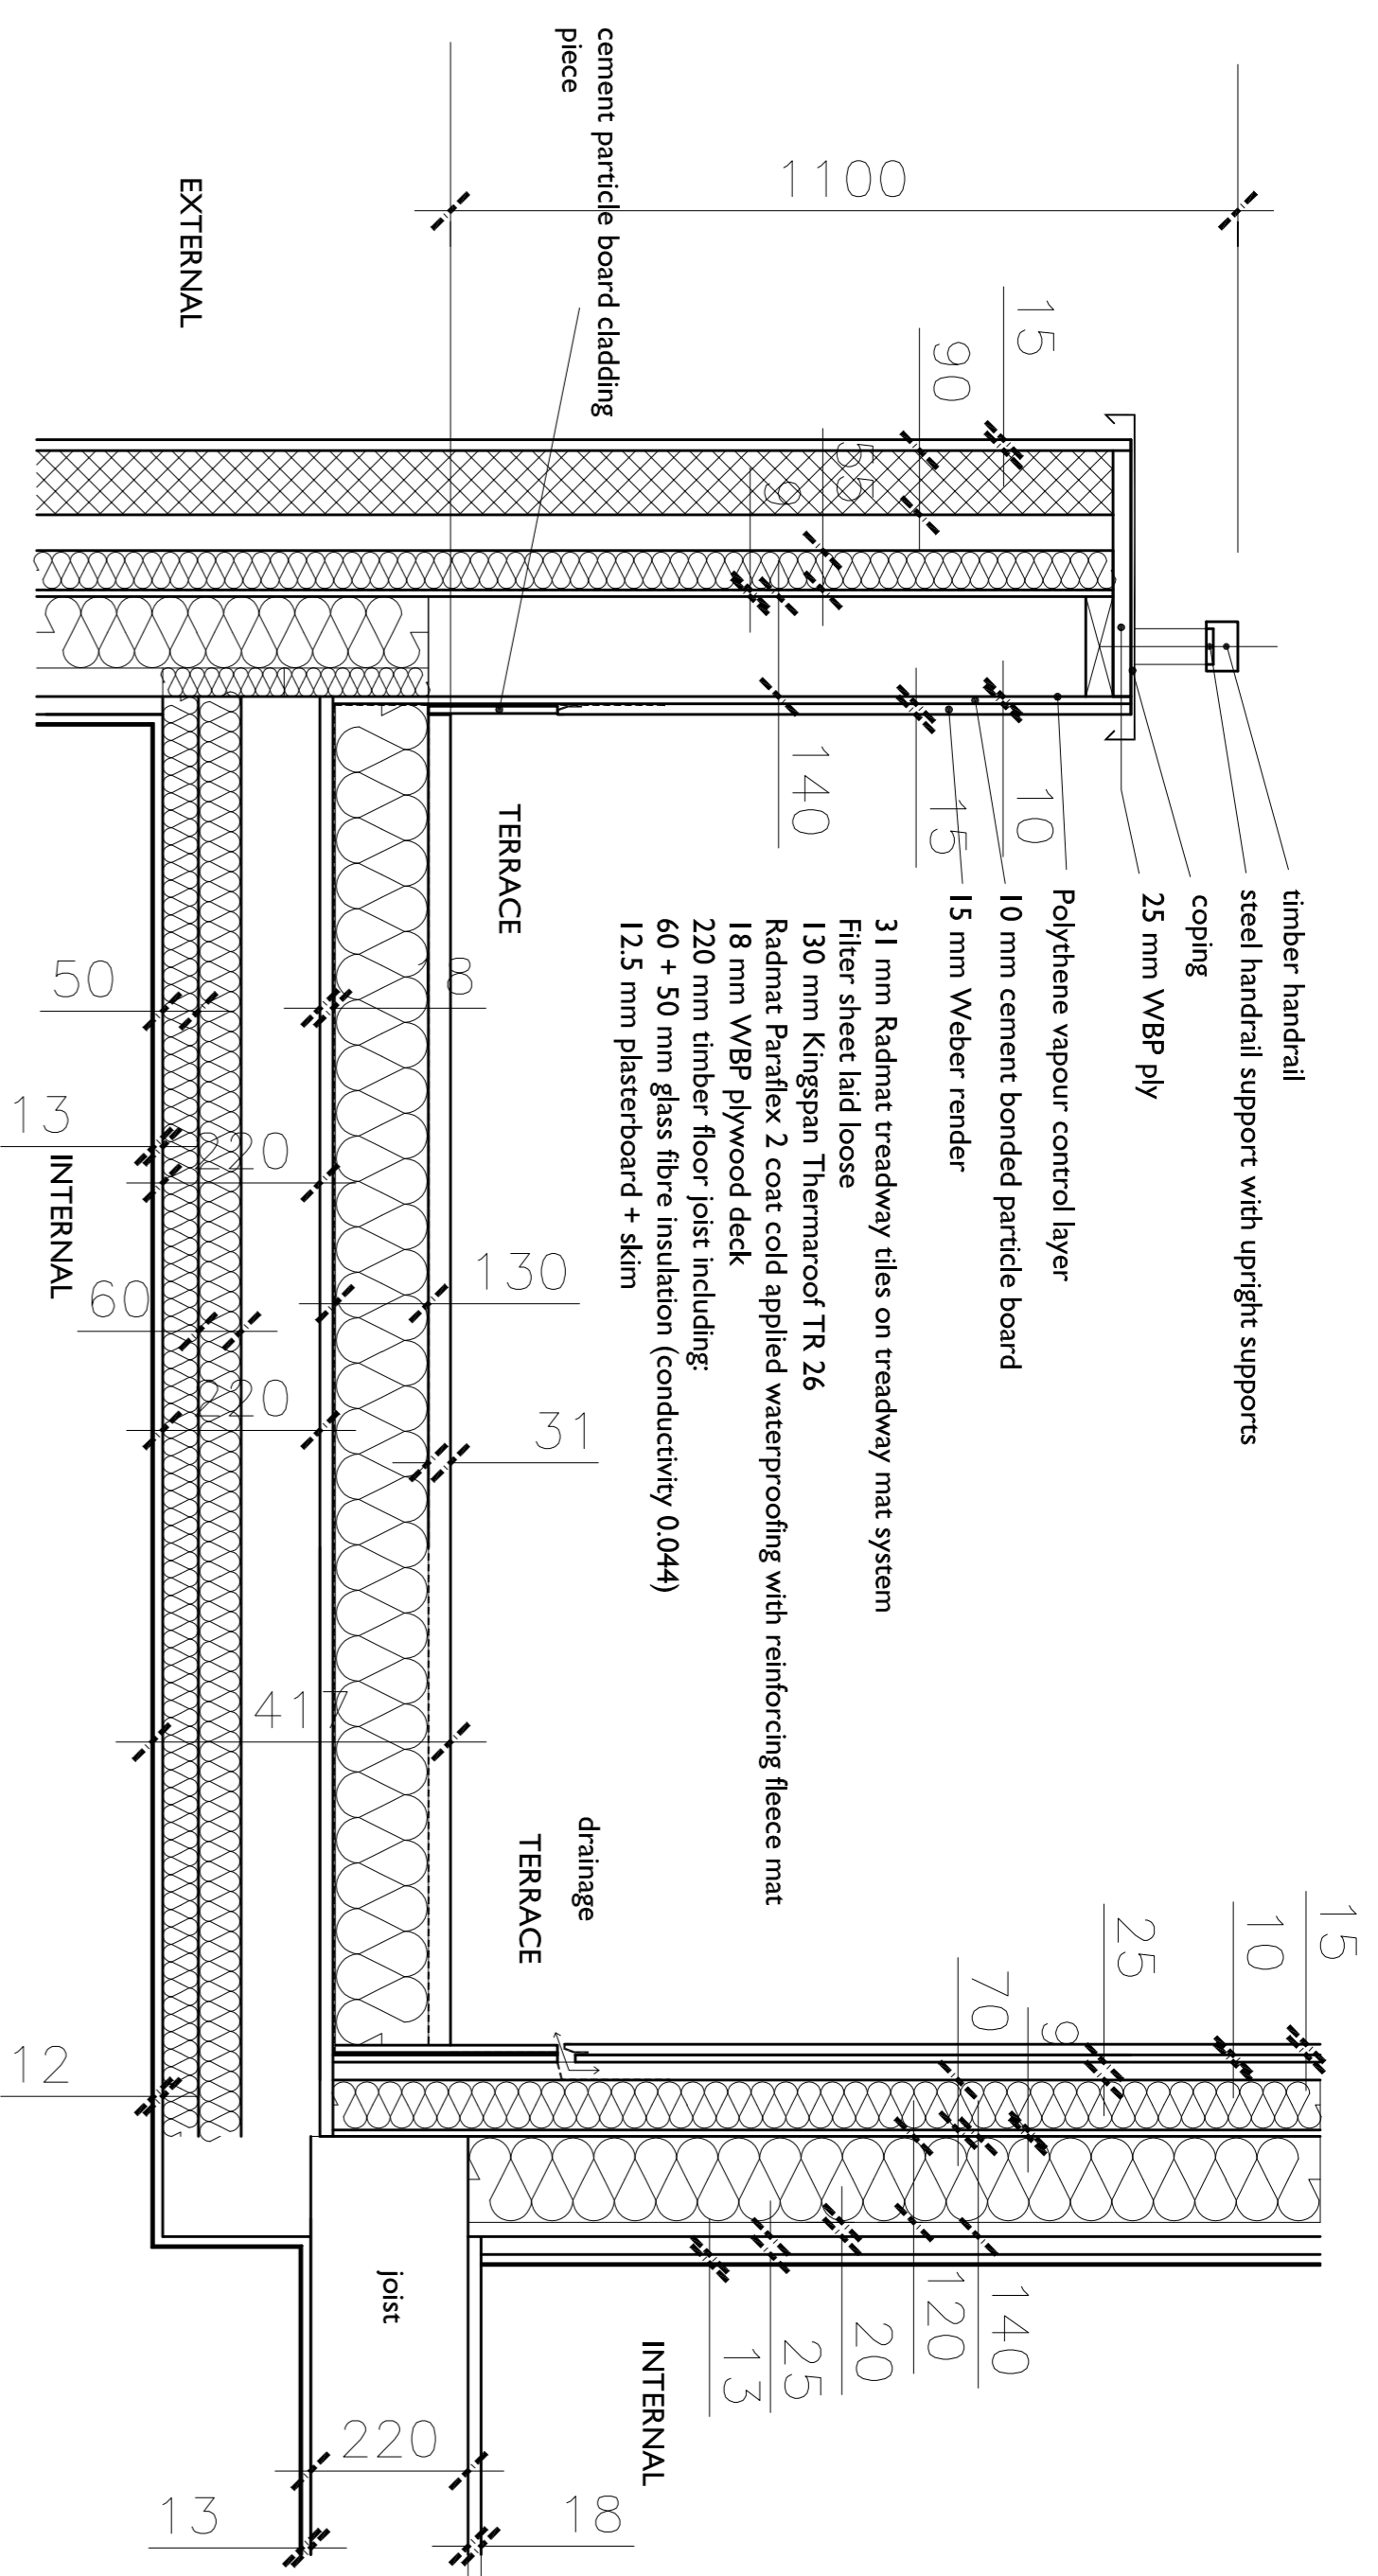

DETAIL 3
TYPICAL TERRACE PARAPET

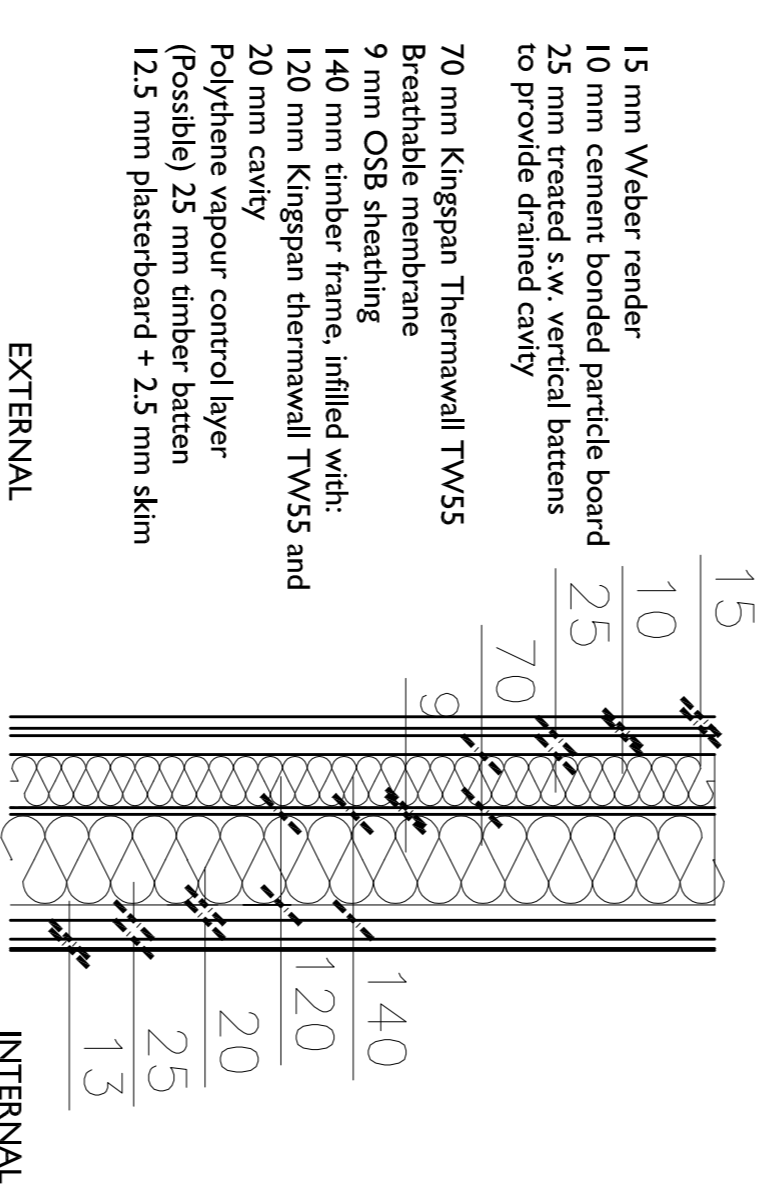


DETAIL 4
TYPICAL TERRACE AT SET BACK EXTERNAL WALL

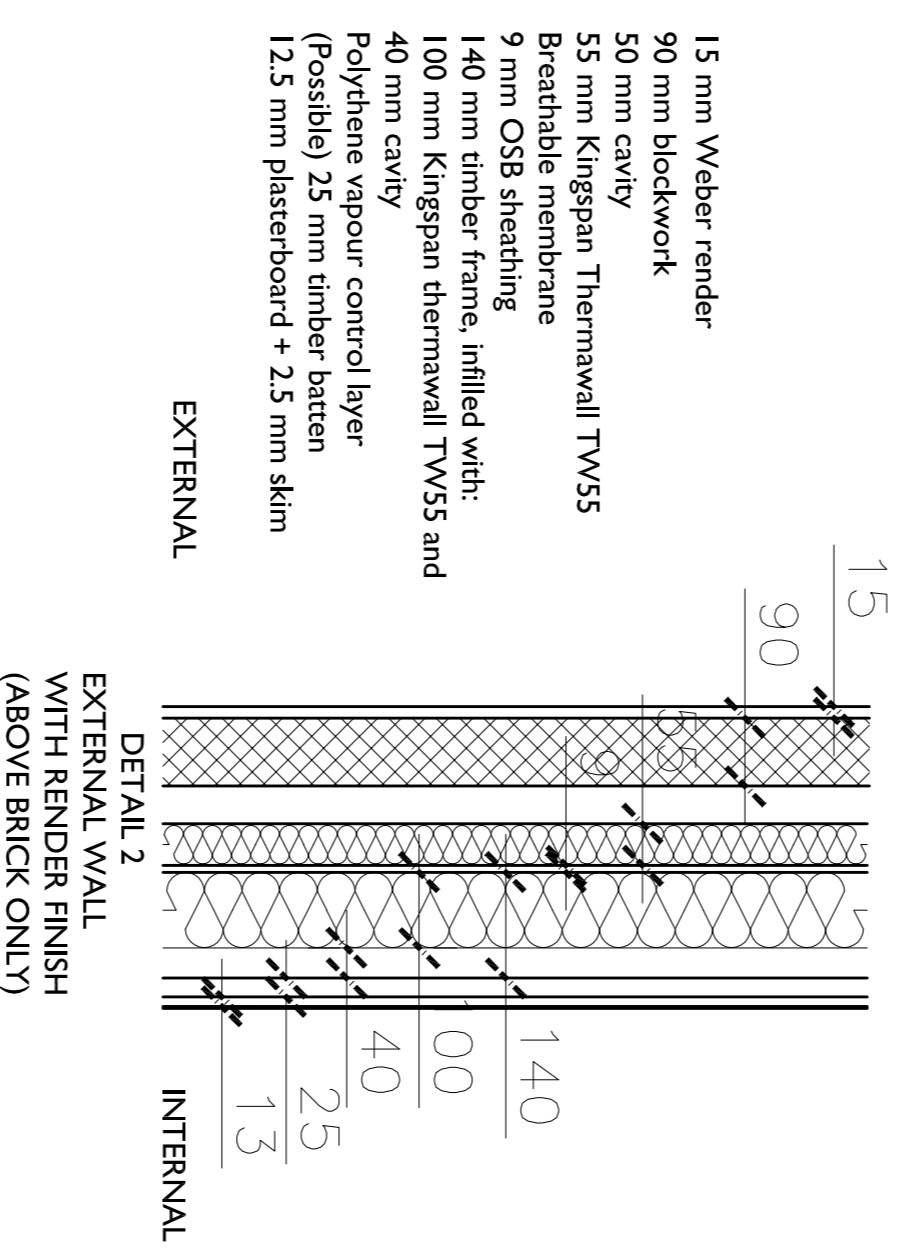


DETAIL 2
EXTERNAL WALL
WITH RENDER FINISH
(ABOVE BRICK ONLY)

DETAIL 5
EXTERNAL WALL AT UPPER
LEVEL WHERE SET BACK
AND RENDER FINISH

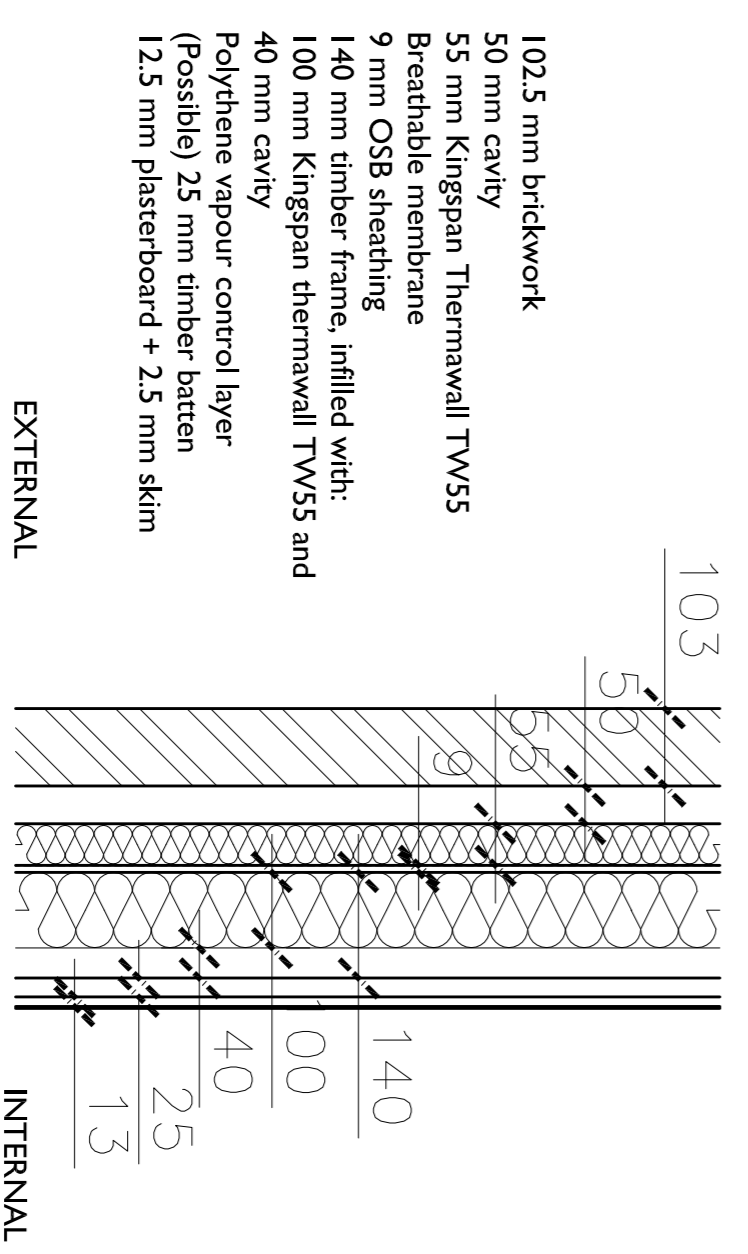

DETAIL 1
EXTERNAL WALL WITH
BRICK FINISH

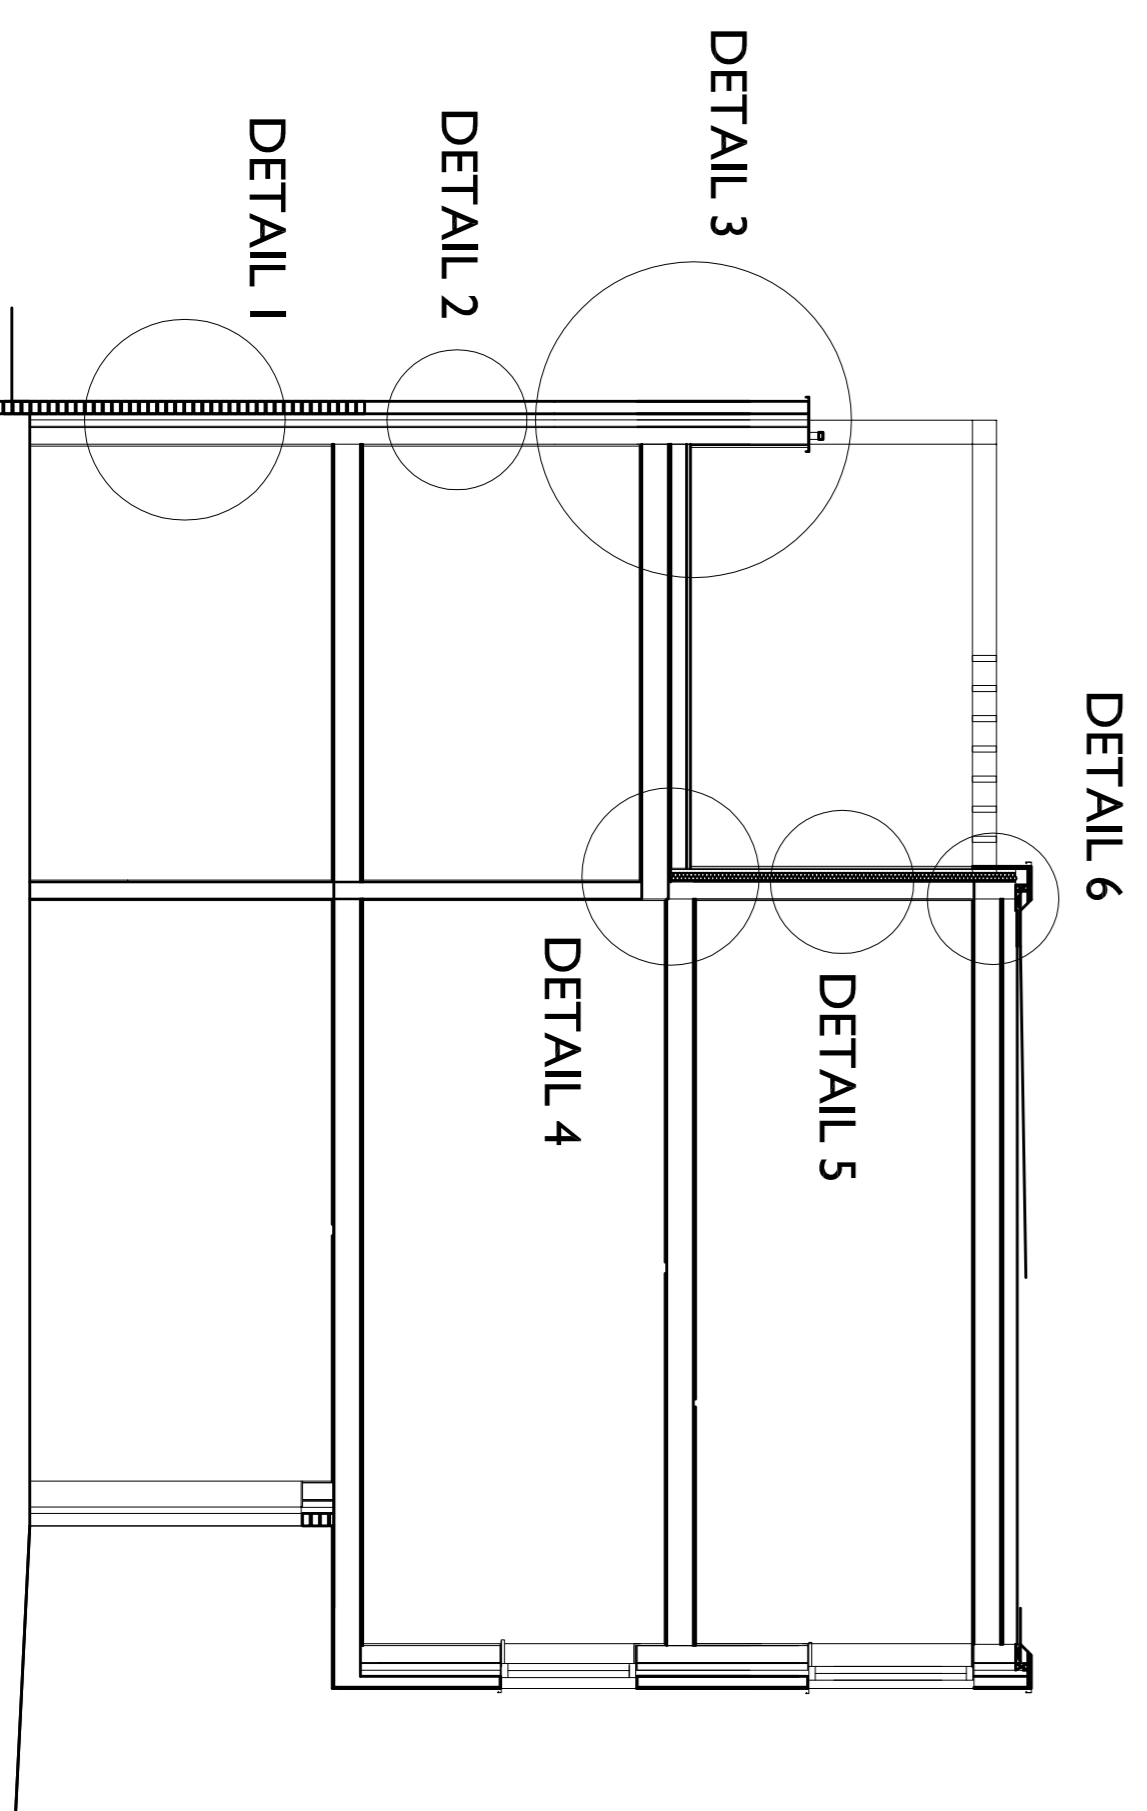

DETAIL 6